


境界復元平面図 S=1:500 輪島市門前町本市区30-1外

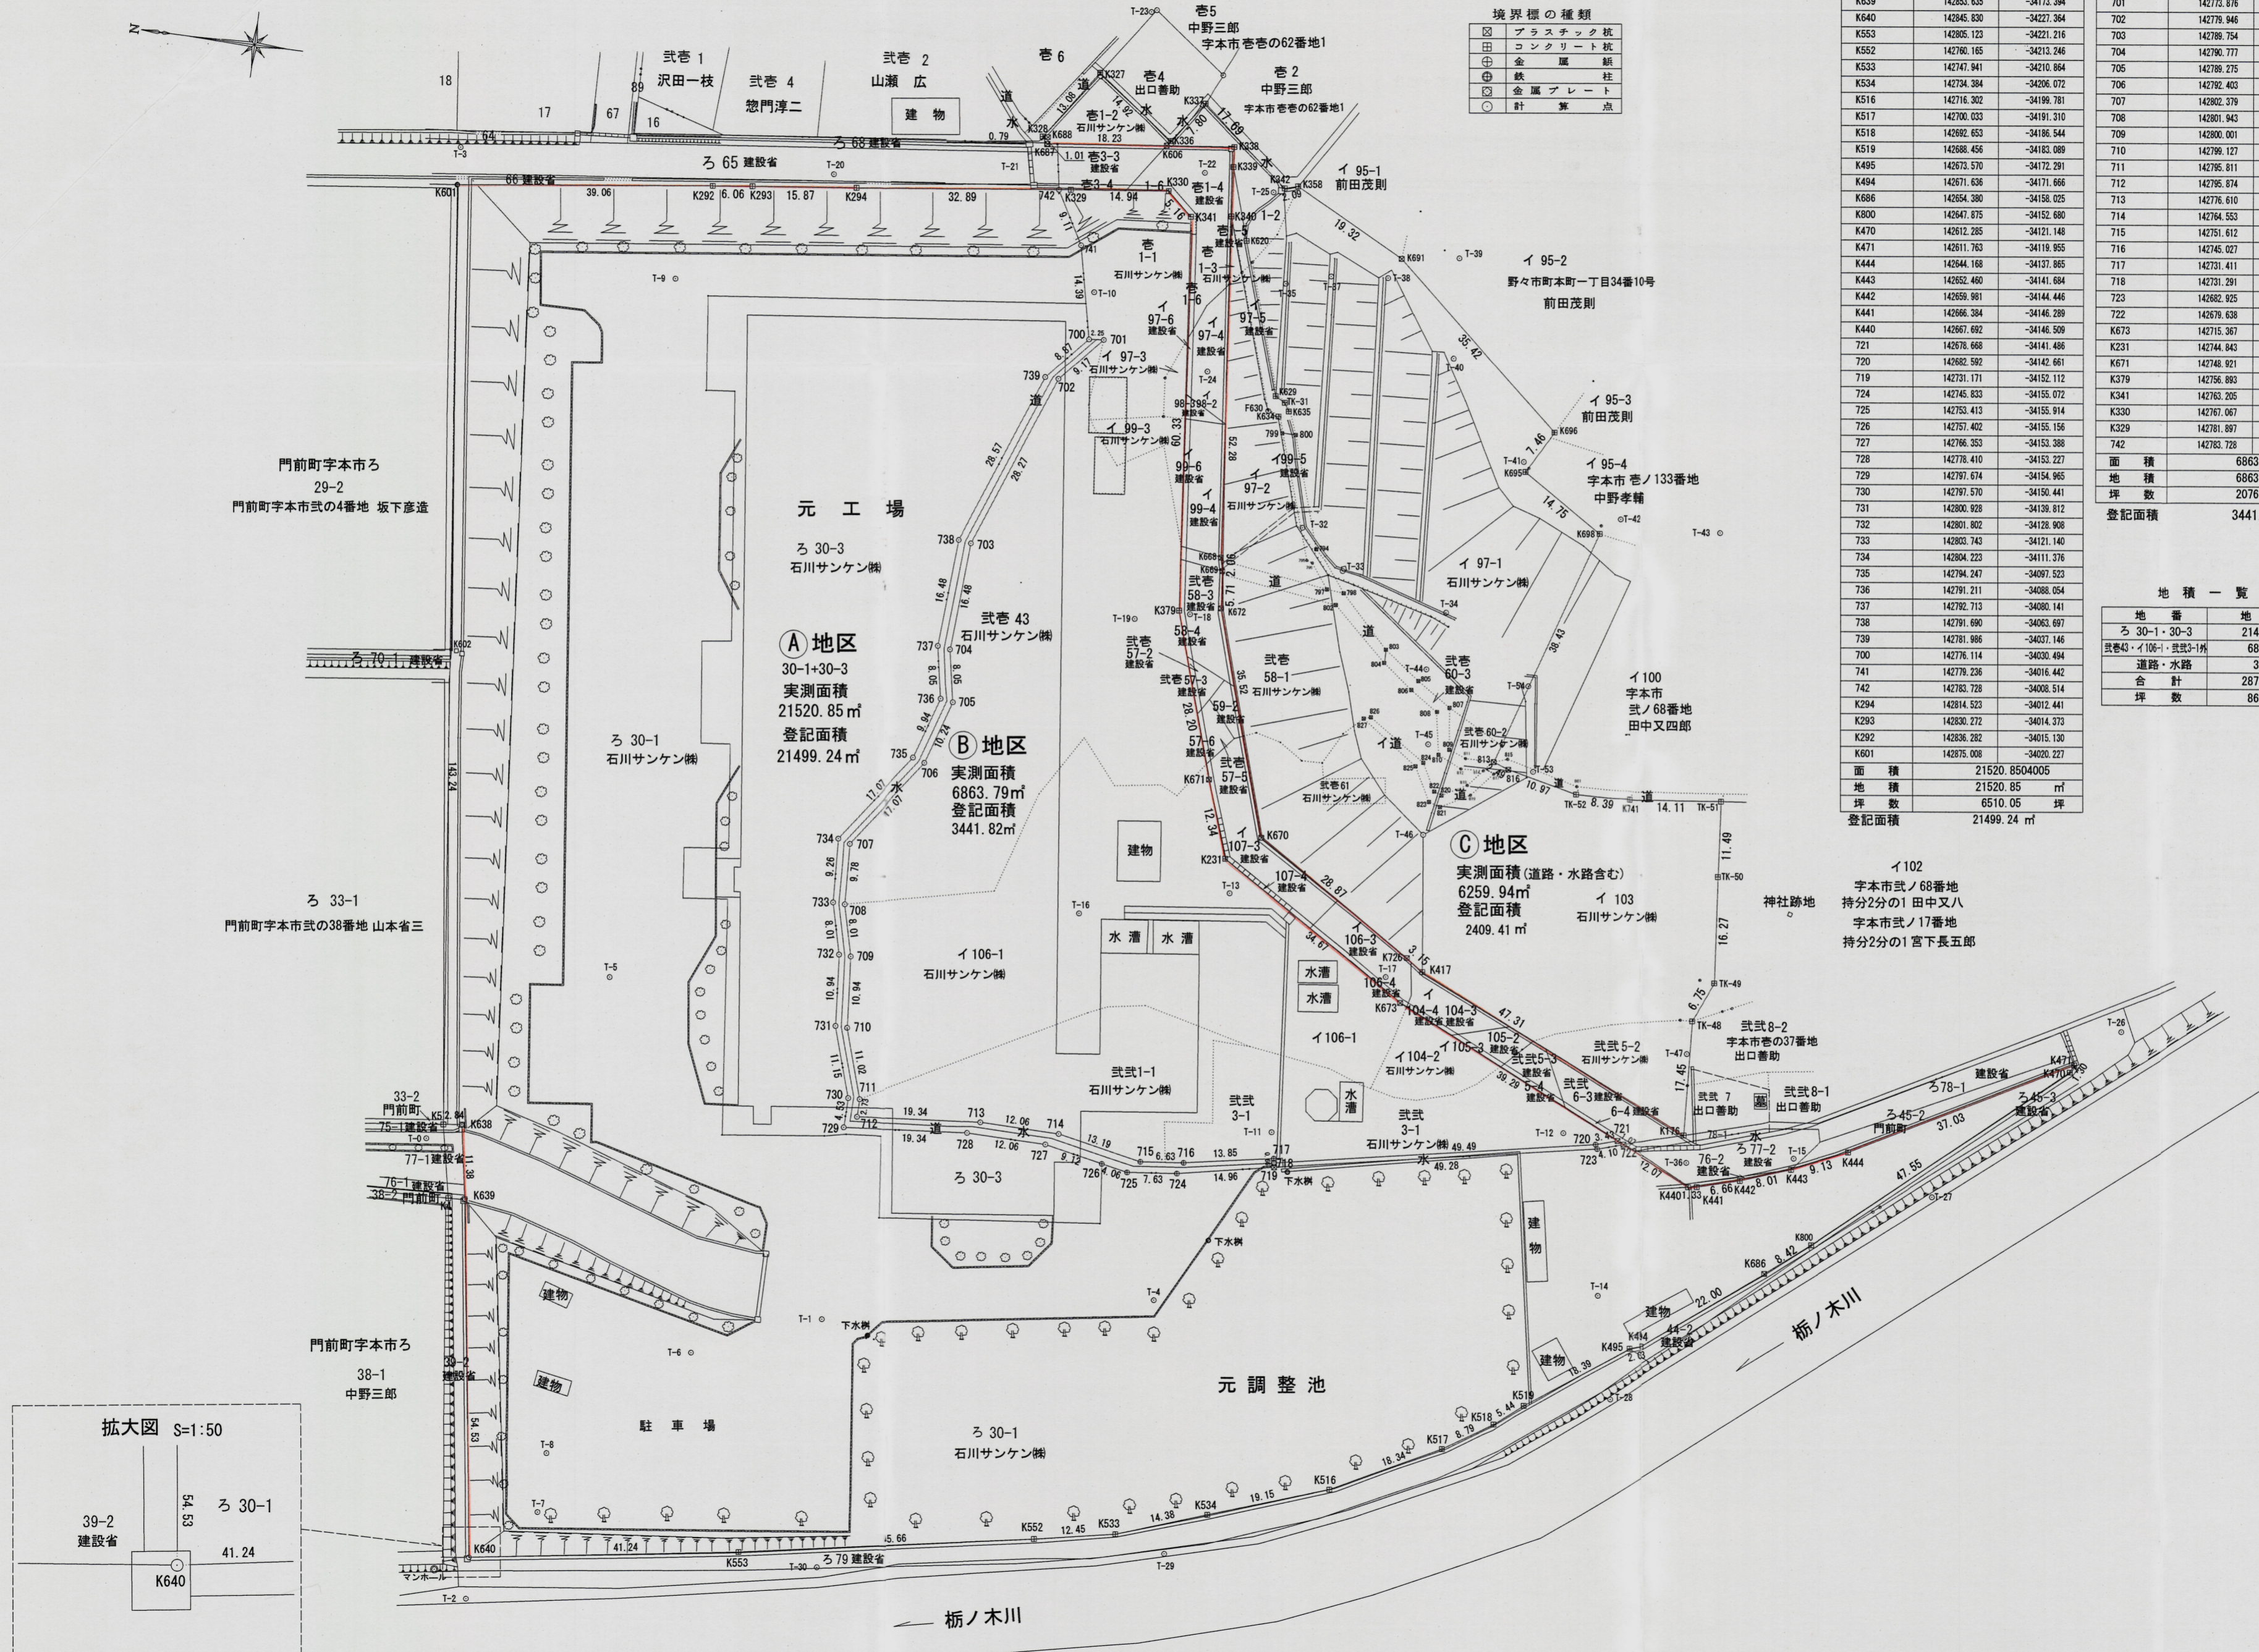

境界線の種類

□	プラスチック杭
田	コンクリート杭
田	金 属 杭
田	鉄 柱
田	金 属 プ レ ー ト
○	計 算 点

①地区

地番	ろ 30-1・30-3	Y
点 名	X	Y
K601	142875.008	-34020.227
K5	142858.370	-34162.501
K638	142855.551	-34162.179
K639	142853.635	-34173.394
K640	142845.830	-34221.364
K553	142805.123	-34221.216
K552	142760.165	-34213.246
K533	142747.941	-34210.864
K534	142734.384	-34206.072
K516	142716.302	-34199.781
K517	142700.033	-34191.310
K518	142692.653	-34186.544
K519	142688.456	-34183.089
K495	142673.570	-34172.291
K494	142671.636	-34171.666
K686	142654.380	-34158.025
K800	142647.875	-34152.680
K470	142612.285	-34121.148
K471	142611.763	-34119.955
K444	142644.168	-34137.865
K443	142652.460	-34141.684
K442	142659.981	-34144.446
K441	142666.384	-34146.289
K440	142667.692	-34146.509
721	142676.668	-34141.486
720	142682.592	-34142.661
719	142731.171	-34152.112
724	142745.833	-34155.072
725	142753.413	-34155.914
726	142757.402	-34155.156
727	142766.353	-34153.388
728	142778.410	-34153.227
729	142797.674	-34154.965
730	142797.570	-34150.441
731	142800.928	-34139.812
732	142801.802	-34128.908
733	142803.743	-34121.140
734	142804.223	-34111.376
735	142794.247	-34097.523
736	142791.211	-34088.054
737	142792.713	-34080.141
738	142791.690	-34063.697
739	142781.986	-34037.146
700	142776.114	-34030.494
741	142779.236	-34016.442
742	142783.728	-34008.514
K294	142814.523	-34012.441
K293	142830.272	-34014.373
K292	142836.282	-34015.130
K601	142875.008	-34020.227
面 積	21520.8504005	
地 積	21520.85	m ²
坪 数	6510.05	坪
登記面積	21499.24	m ²

②地区

点 名	X	Y
742	142783.728	-34008.514
741	142779.236	-34016.442
700	142776.114	-34030.494
701	142773.876	-34030.271
702	142779.946	-34037.147
面 積	6863.7919495	
地 積	6863.79	m ²
坪 数	2076.29	坪
登記面積	3441.82	m ²

道路・水路

地番	X	Y
点 名	X	Y
面 積	395.0406920	
地 積	395.04	m ²
坪 数	119.49	坪

地 積 一 覧 表

地 番	地 積
ろ 30-1・30-3	21494.51
道路・水路	395.04
合 計	28753.34
坪 数	8697.88

③地区(道路・水路含む)

地 番	X	Y
点 名	X	Y
K687	142786.385	-34001.813
K688	142786.451	-34000.810
K328	142787.242	-34000.810
K327	142779.946	-33990.025
K336	142767.796	-33998.828
K337	142763.255	-33992.480
K342	142749.531	-34003.625
K358	142747.522	-34003.053
K691	142730.314	-34011.847
K696	142703.613	-34035.123
K695	142707.195	-34041.672
K698	142694.719	-34049.534
813	142706.040	-34086.254
816	142703.674	-34087.104
TK-52	142692.961	-34089.461
K741	142684.576	-34089.225
TK-51	142670.572	-34087.474
TK-50	142669.518	-34086.919
TK-49	142667.902	-34115.110
TK-48	142670.472	-34121.350
K176	142669.428	-34138.767
K417	142712.652	-34119.522
K726	142715.241	-34117.723
K670	142739.777	-34102.514
K672	142750.548	-34068.663
K669	142751.156	-34062.985
K668	142751.640	-34060.980
K340	142757.001	-34068.979
K339	142757.709	-34061.464
K338	142757.972	-33998.405
K606	142768.291	-33996.608
K687	142768.385	-34001.813
面 積	6259.9449555	
地 積	6259.94	m ²
坪 数	1893.63	坪

地 積 一 覧 表

地 番	地 積
ろ 30-1・30-3	21520.85
武 30-1・武 30-3-1外	6863.79
道路・水路	395.04
イ 97-1外	6259.94
合 計	35039.62
坪 数	10599.48